

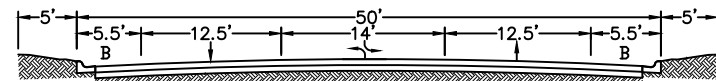
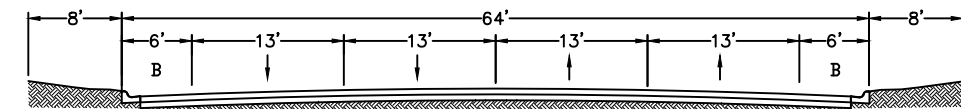



ROW & Pavement
 Cross Sections
 For Bicycle Lanes
 (No Parking)

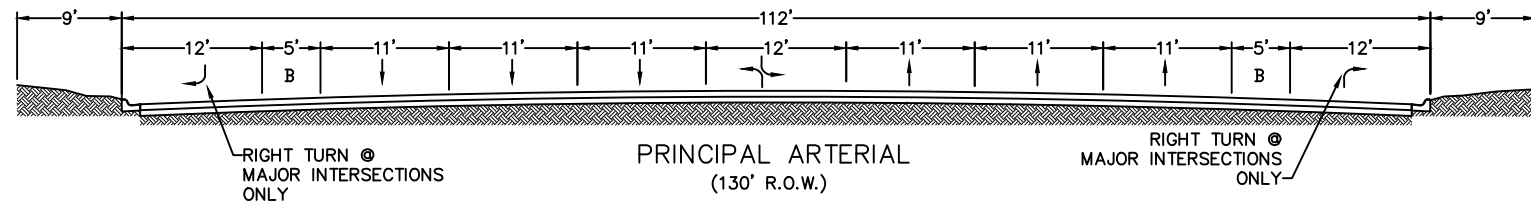

COLLECTOR
 (60' R.O.W.)

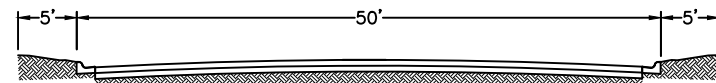

INDUSTRIAL COLLECTOR *
 (60' R.O.W.)

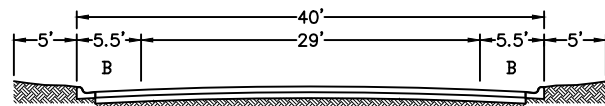


LOCAL OR RESIDENTIAL
 (50' R.O.W.)

NOTES:
 ALL CROWNS SHALL BE PARABOLIC
 AND SHALL CONFORM TO THE
 FOLLOWING UNLESS OTHERWISE
 NOTED.


STREET WIDTH (B/B)	CROWN HEIGHT
40	6"
50	7.5"
64	9"
112	14"

* STRIPED BICYCLE
 LANES NOT RECOMMENDED


ROW & Pavement
 Cross Sections
 For Bicycle Lanes
 With Parking Allowed

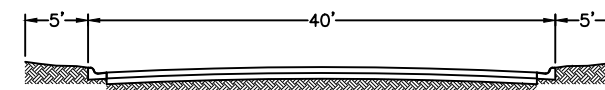


LOCAL OR RESIDENTIAL *
 (50' R.O.W.)

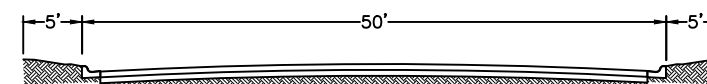

INDUSTRIAL COLLECTOR *
 (60' R.O.W.)

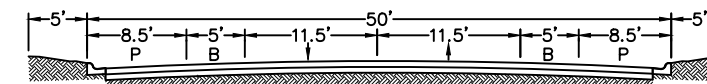

COLLECTOR
 (60' R.O.W.)

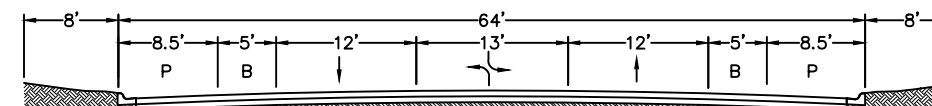

MINOR ARTERIAL
 (80' R.O.W.)

NOTES:
 ALL CROWNS SHALL BE PARABOLIC
 AND SHALL CONFORM TO THE
 FOLLOWING UNLESS OTHERWISE
 NOTED.

STREET WIDTH (B/B)	CROWN HEIGHT
40	6"
50	7.5"
64	9"
112	14"

* STRIPED BICYCLE
 LANES NOT RECOMMENDED